


POR. SEC. 13, T05N, R08W, S.M.

322

065-320

HO COSTA
SUBDIVISION

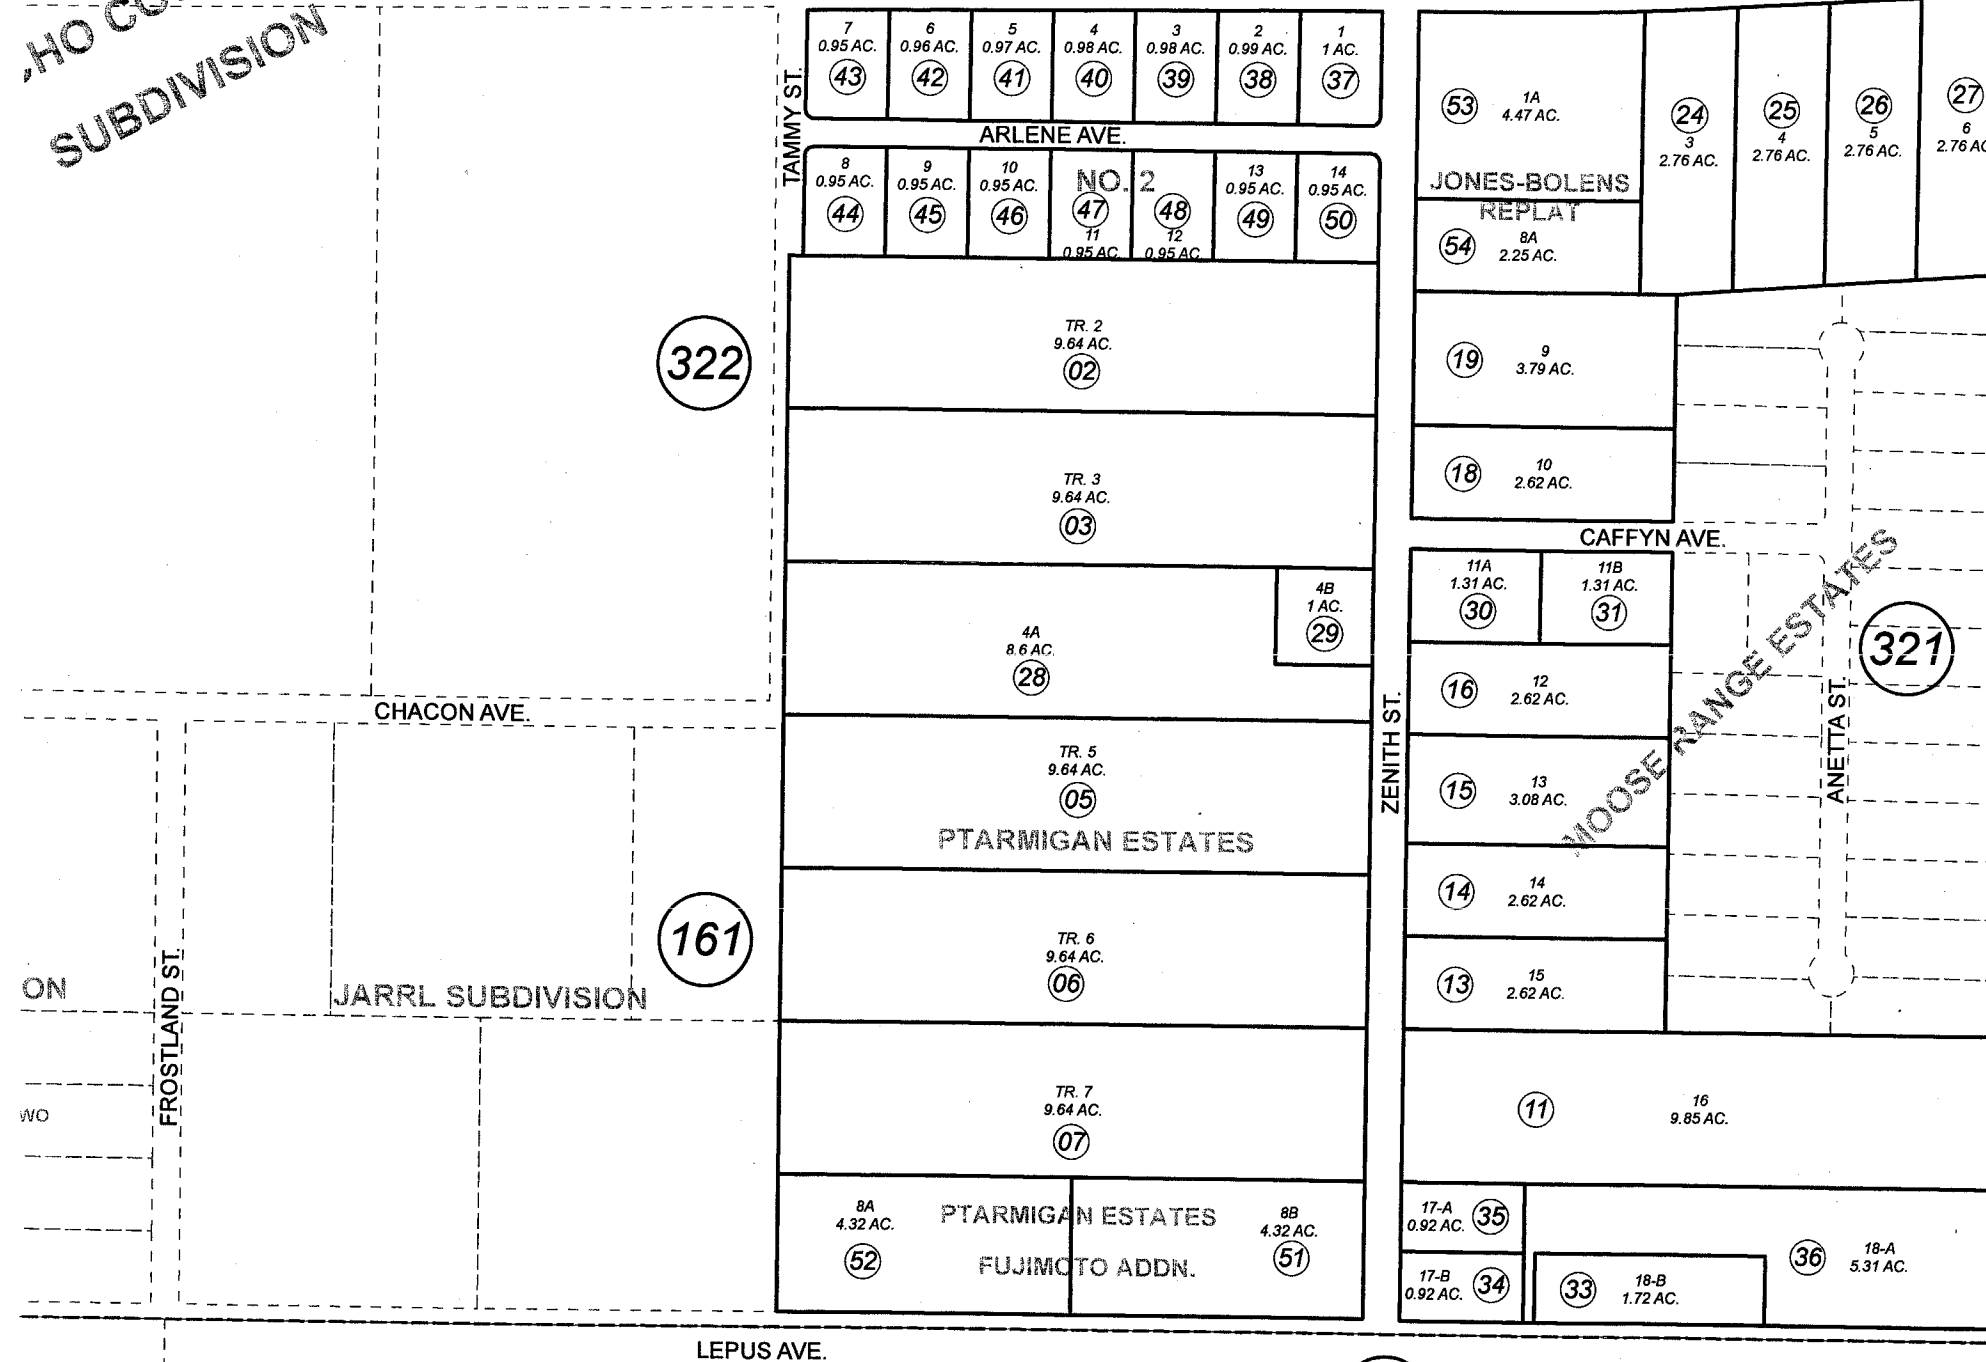


322

161

321

BK
025

161

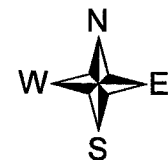

DECEMBER 22, 2006

For 2007 assessment roll

Delete	Add	Revise
To		
20-23	53,54	

To

20-23

53,54

Assessor's Map
Kenai Peninsula Borough

PTARMIGAN ESTATES SUB KN0720036
MOOSE RANGE ESTATES SUB KN0810045
PTARMIGAN ESTATES SUB LOTS 4A & 4B KN0810132
MOOSE RANGE ESTATES SUB PART 2 KN0830039
MOOSE RANGE ESTATES SUB NO 3 KN0850220
PTARMIGAN ESTATES SUB NO 2 KN0860158
PTARMIGAN ESTATES SUB FUJIMOTO ADDN KN0870089
MOOSE RANGE ESTATES SUB JONES-BOLENS REPLAT KN2006117

This map is prepared
for Kenai Peninsula
Borough Assessing Dept.
use only and is not
intended for conveyance
nor is it a survey.

Note- Assessor's block Numbers Shown in Ellipses
Assessor's Parcel Numbers Shown in Circles